



Front Elevation

1/8" = 1'-0"

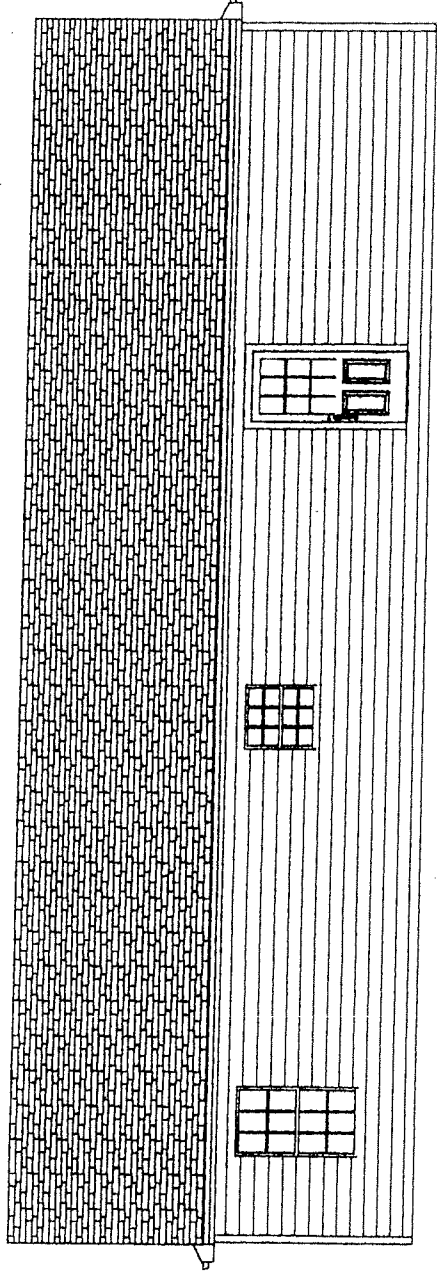

Rear Elevation

12 | 6

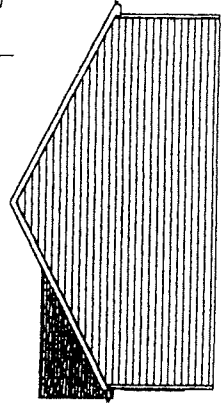


Right Side Elevation

Left Side Elevation

1/16" = 1'-0"

Drawing A-2	Model: CHAD	Builder: TOWER HOMES <i>Built for Life</i>	Date: 05-24-06 Scale: As Noted	Drawn By: Fratt 864-525-5424
-----------------------	-----------------------	---------------------------------------------------------	-----------------------------------------	-------------------------------------------

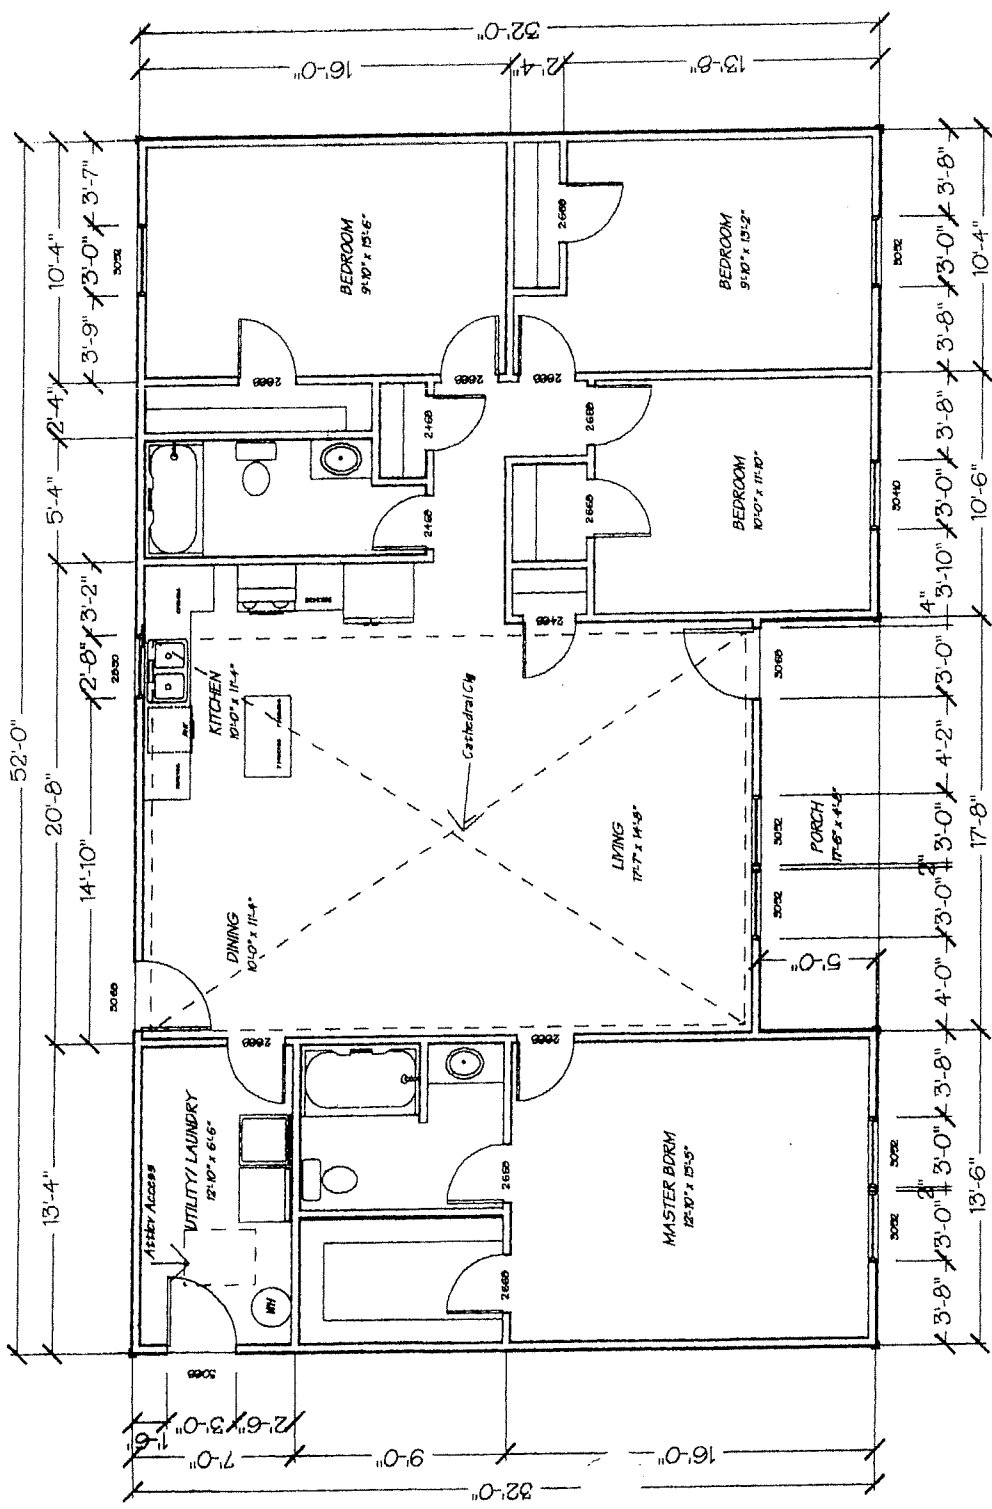

First Floor Plan

Heated Area 1575 S.F.

1/8" = 1'-0"

Drawing: A-1	Model: CHAD	Builder: TOWER HOMES <i>Built for Life</i>	Date: 05-24-05 Scale: As Noted	Drawn By: Fratt 064-525-5424
------------------------	-----------------------	---------------------------------------------------------	-----------------------------------------	-------------------------------------------